


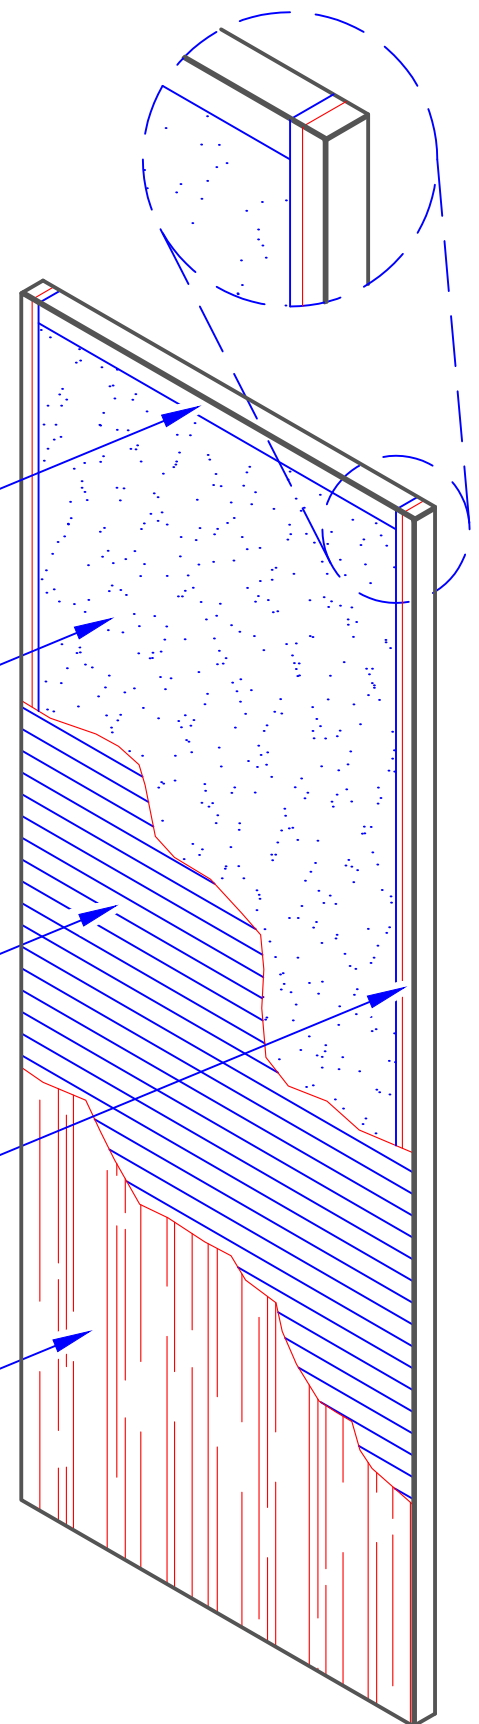

## P-LAM DOOR CONSTRUCTION SPECS

Prescott Industries 5-Ply Premium Flush Door Construction:  
All Prescott Industries Premium Architectural Doors Type PC-5/FD-3 meet or exceed standards set forth by WDMA I.S.1-A and the AWI for PC-5 as tested per A.S.T.M. E-152 by Warnock Hersey International.

- Top and Bottom Rails:  
1-3/8" Thick SCL  
(Stranded Composite Lumber)
- Core Type:  
Particle Board meets or exceeds ANSI A208.1  
for physical/mechanical properties  
For environmental properties meets or exceeds  
EPPS CPA-3-08 (100% Recycled Fiber)
- Crossband:  
1/10" High Density Fiber Crossband
- Stiles:  
Hard wood over Stranded Composite Lumber (SCL)  
Backer for stained edges  
1-3/8" thick = 7/8" Solid Maple + 1/2" SCL before pre-fit
- Faces:  
Plastic Laminate available from  
Wilsonart, Formica, Nevamar, Arborite



Adhesives: Meet requirements of WDMA I.S.1A, C-6

Door Thickness: 1-3/4"

Maximum Size: 4' x 9'

Warranty: Premium Architectural Doors (Lifetime Warranty)

Note: Interior use only. (Exterior use applications not warranted.)